




EAST ELEVATION

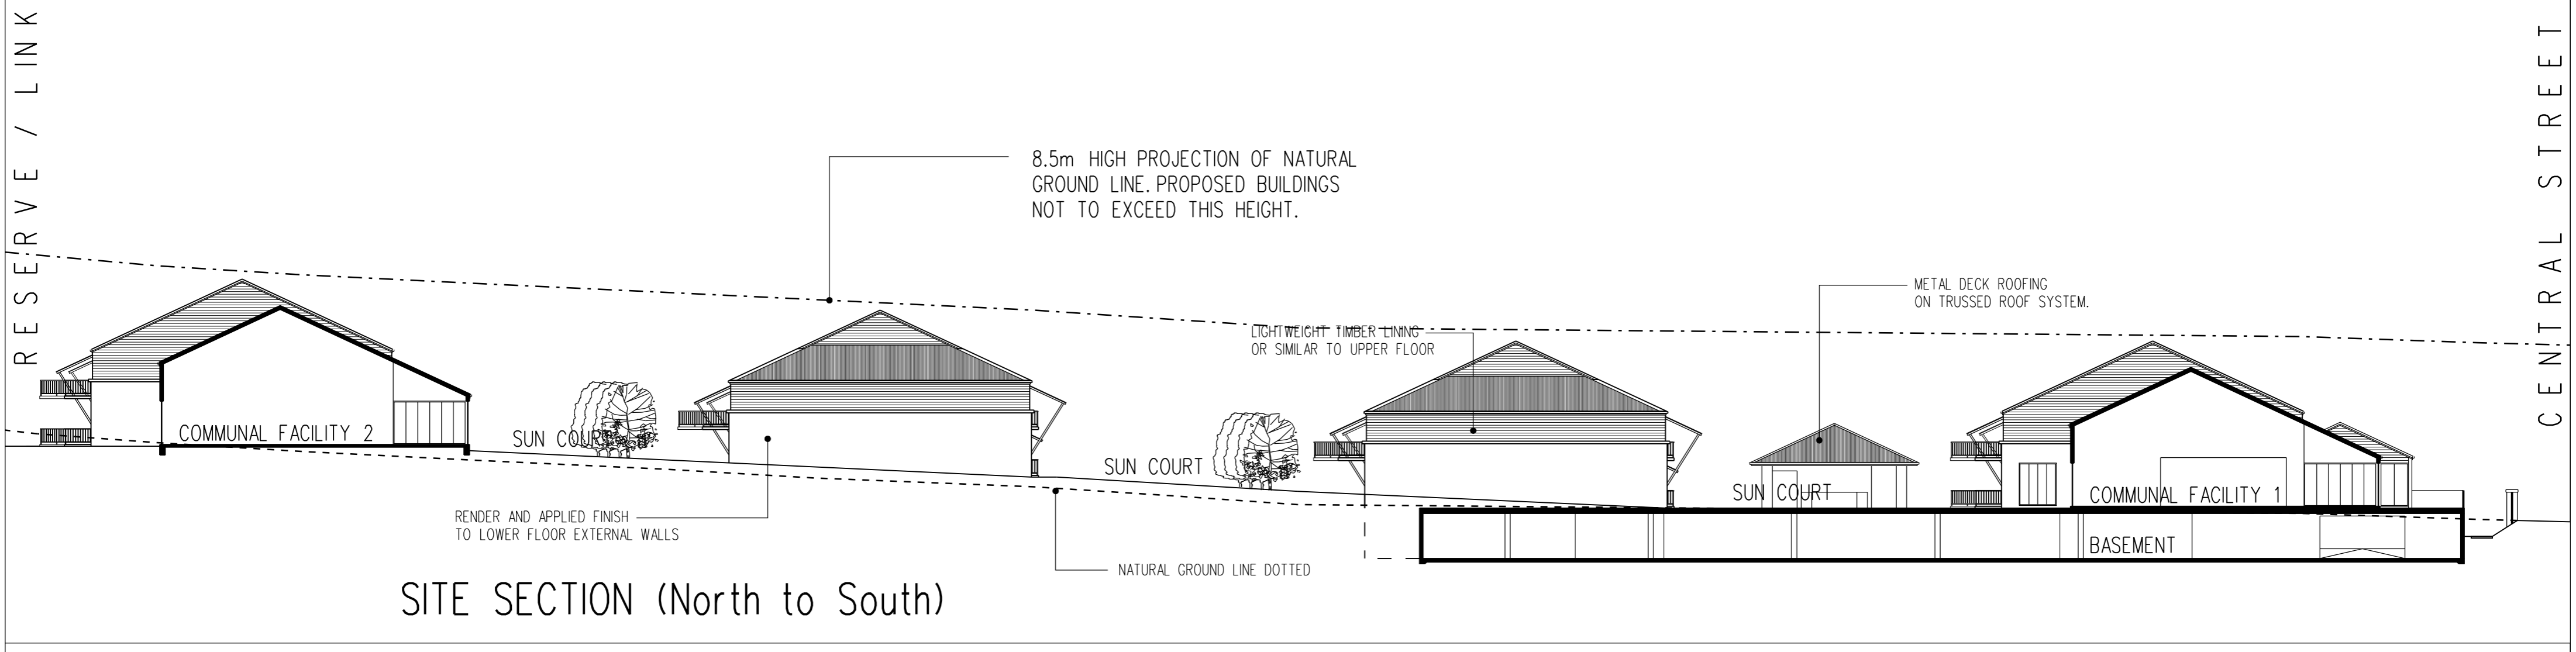

SITE SECTION (North to South)

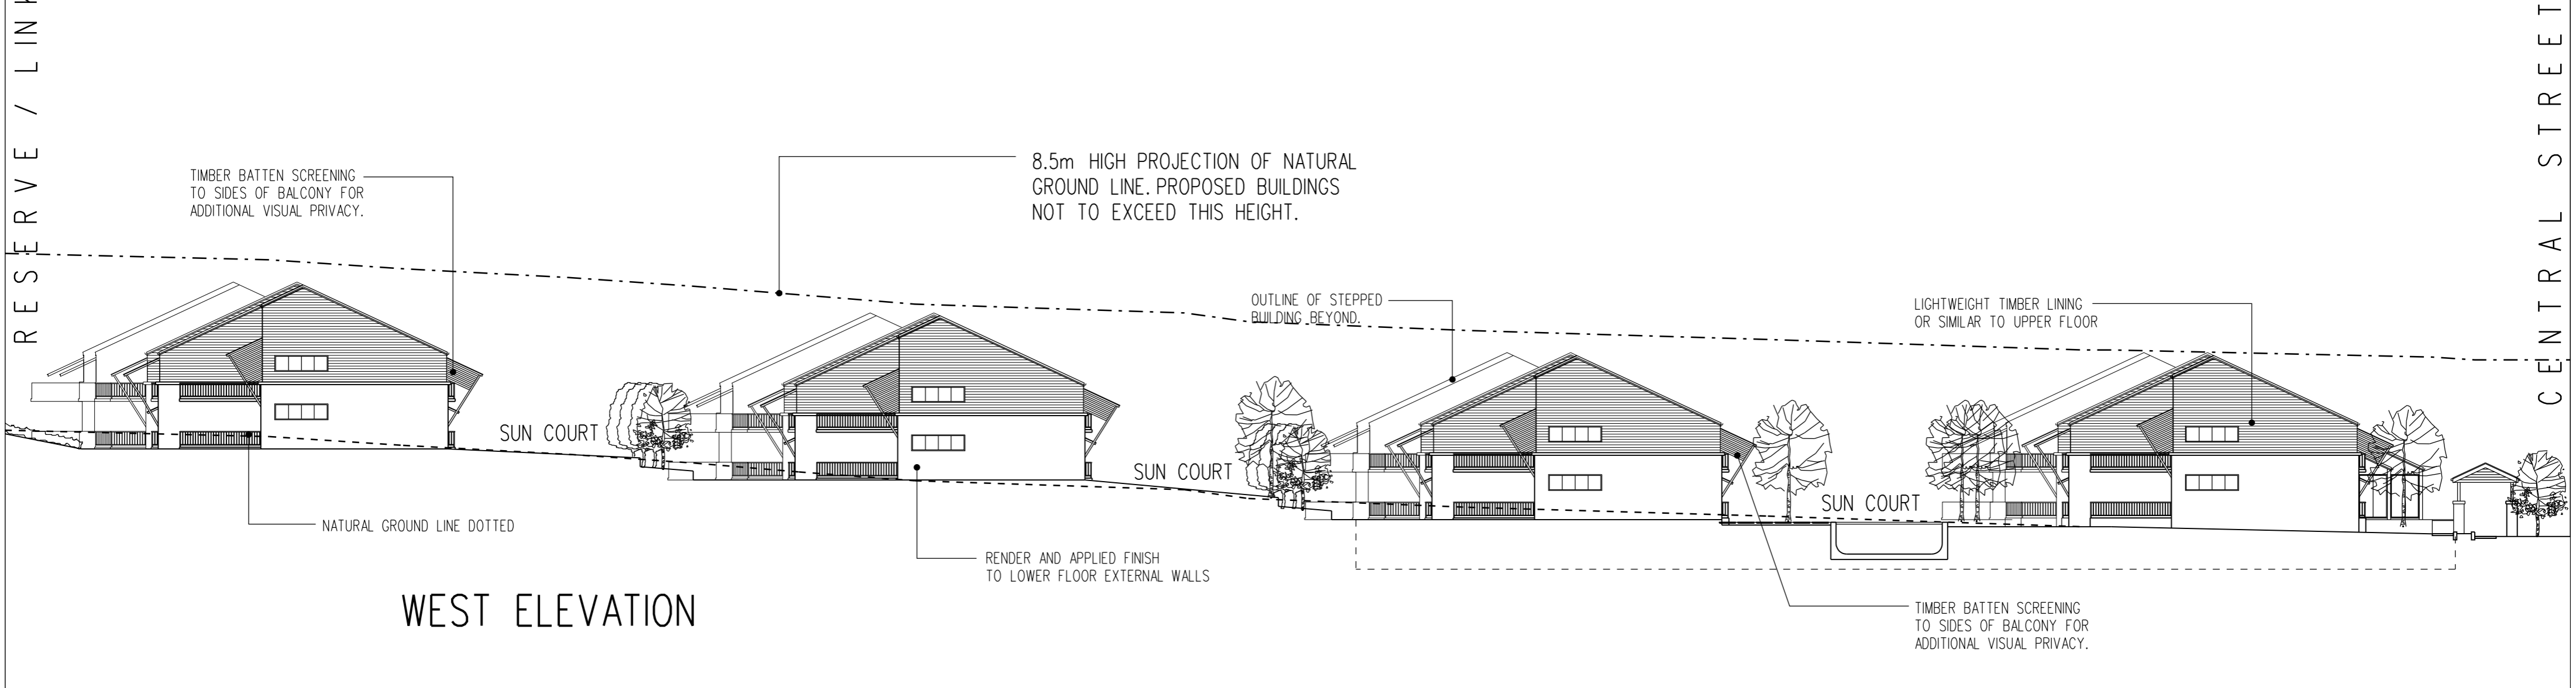

WEST ELEVATION

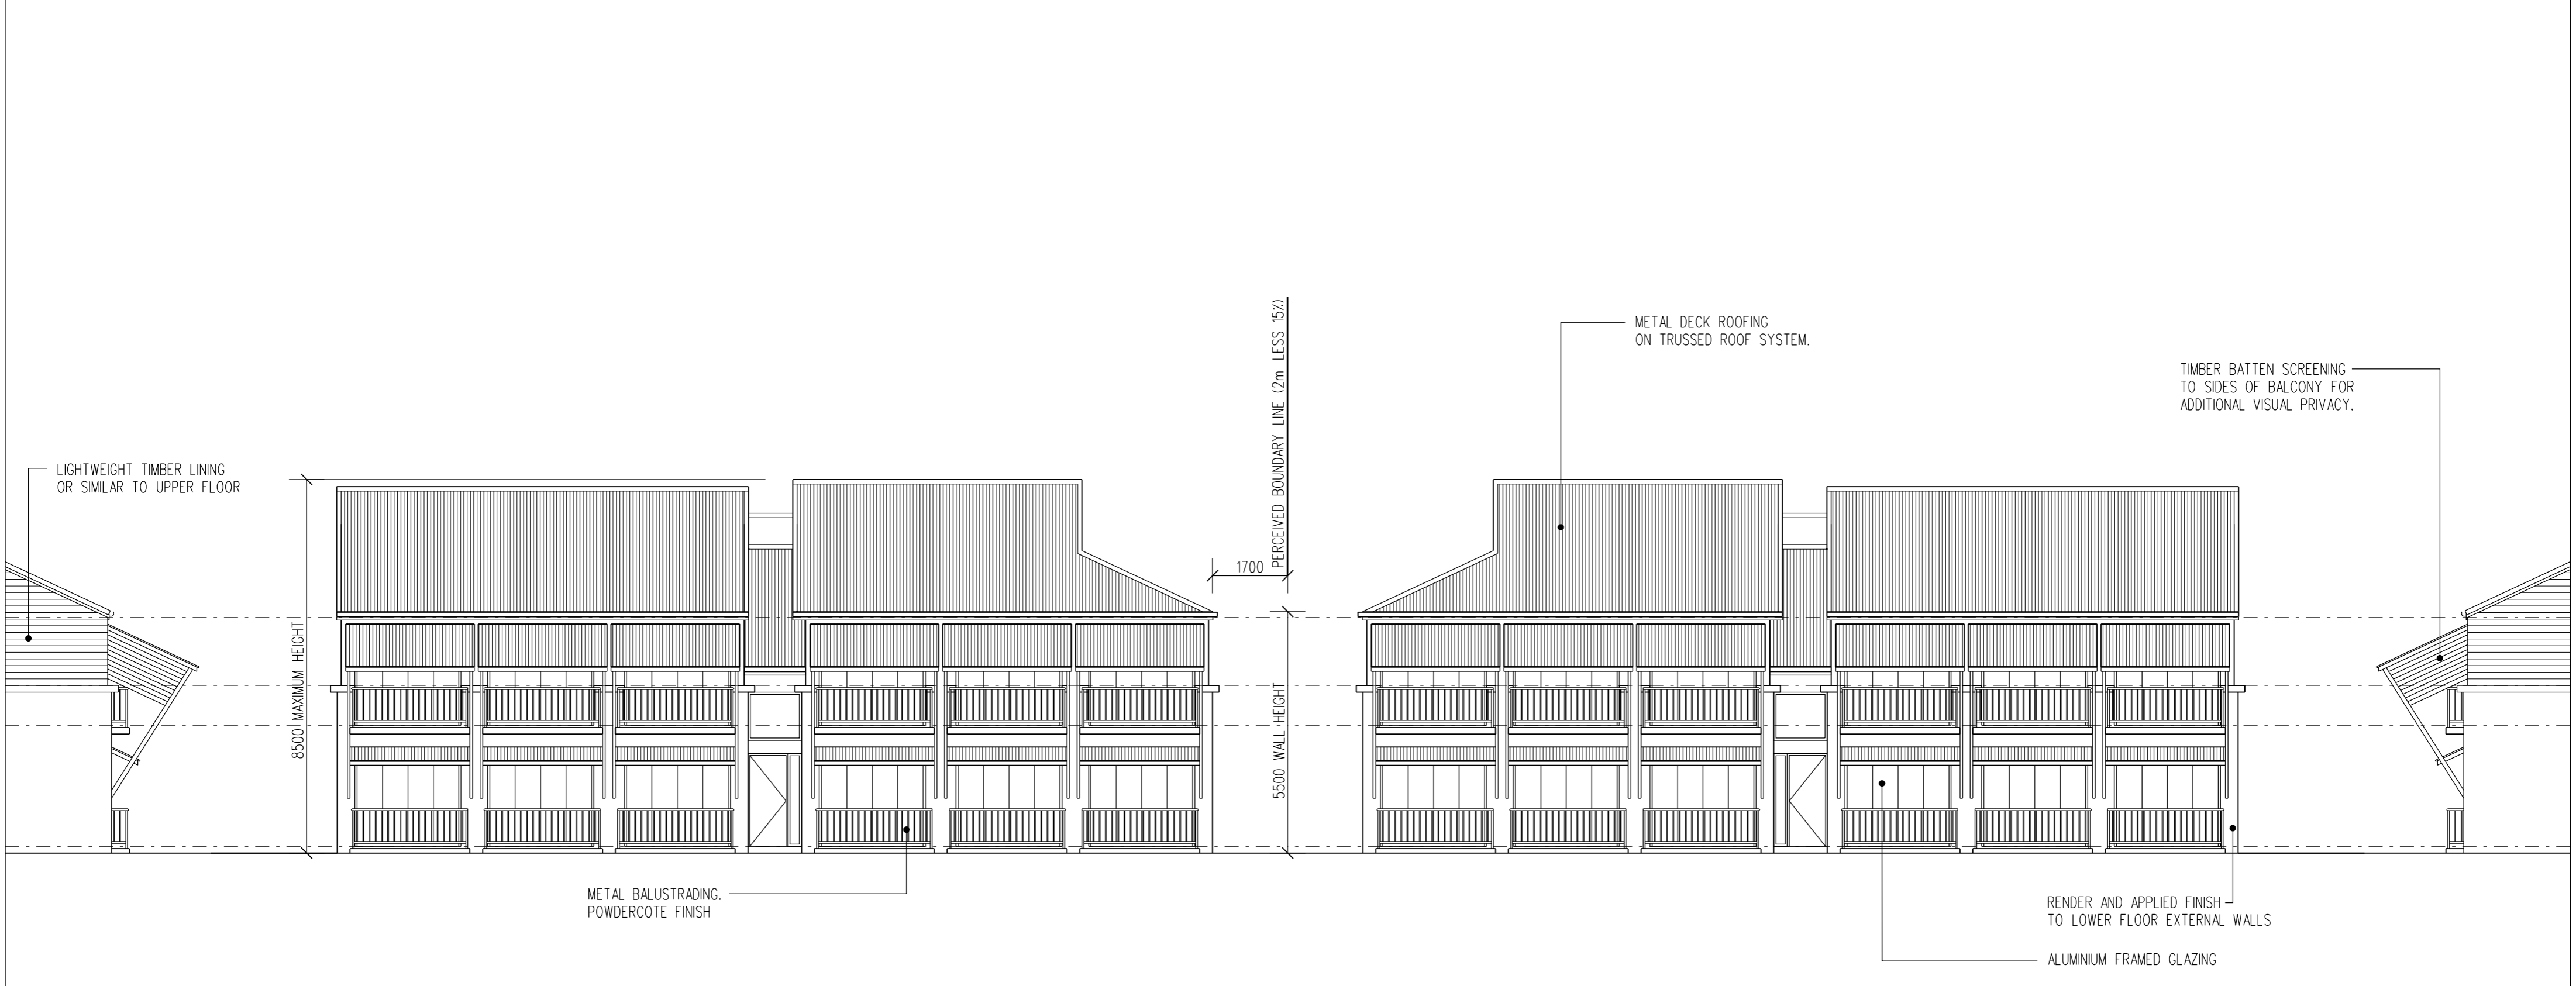


TYPICAL BUILDING ELEVATION (South)  
SCALE 1:100

Copyright on the contents of these drawings. NO unauthorised copying. DO NOT scale drawings. CHECK ALL dimensions prior to construction. Refer discrepancies to Zoran Architecture.

177 Central Street  
45 Unit Student Accomodation

Project Information:  
177 Central Street  
Laborer, Qld 4215  
Client Information:  
Corrion Constructions Pty Ltd  
c/o Peter Scullion

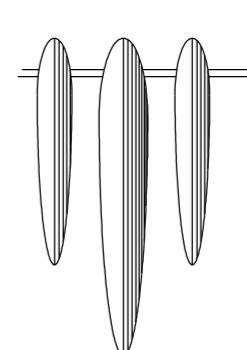

**zoran** architecture  
Scale: 1:250(A1)/1:500(A3)  
Date: 12/10/2004  
Wind Force: ZZ  
Drawing:  
11 Festa Ave. Isle of Capri Qld 4217  
p (07) 55 045 354 - f (07) 55 045 342  
mobile - 0412 625 095  
email - architect@zoran.com.au  
web - http://www.zoran.com.au  
SHEET NO. M0405  
Project No. DA06  
Issue: B