





BUILDING 4 - GROUND FLOOR PLAN

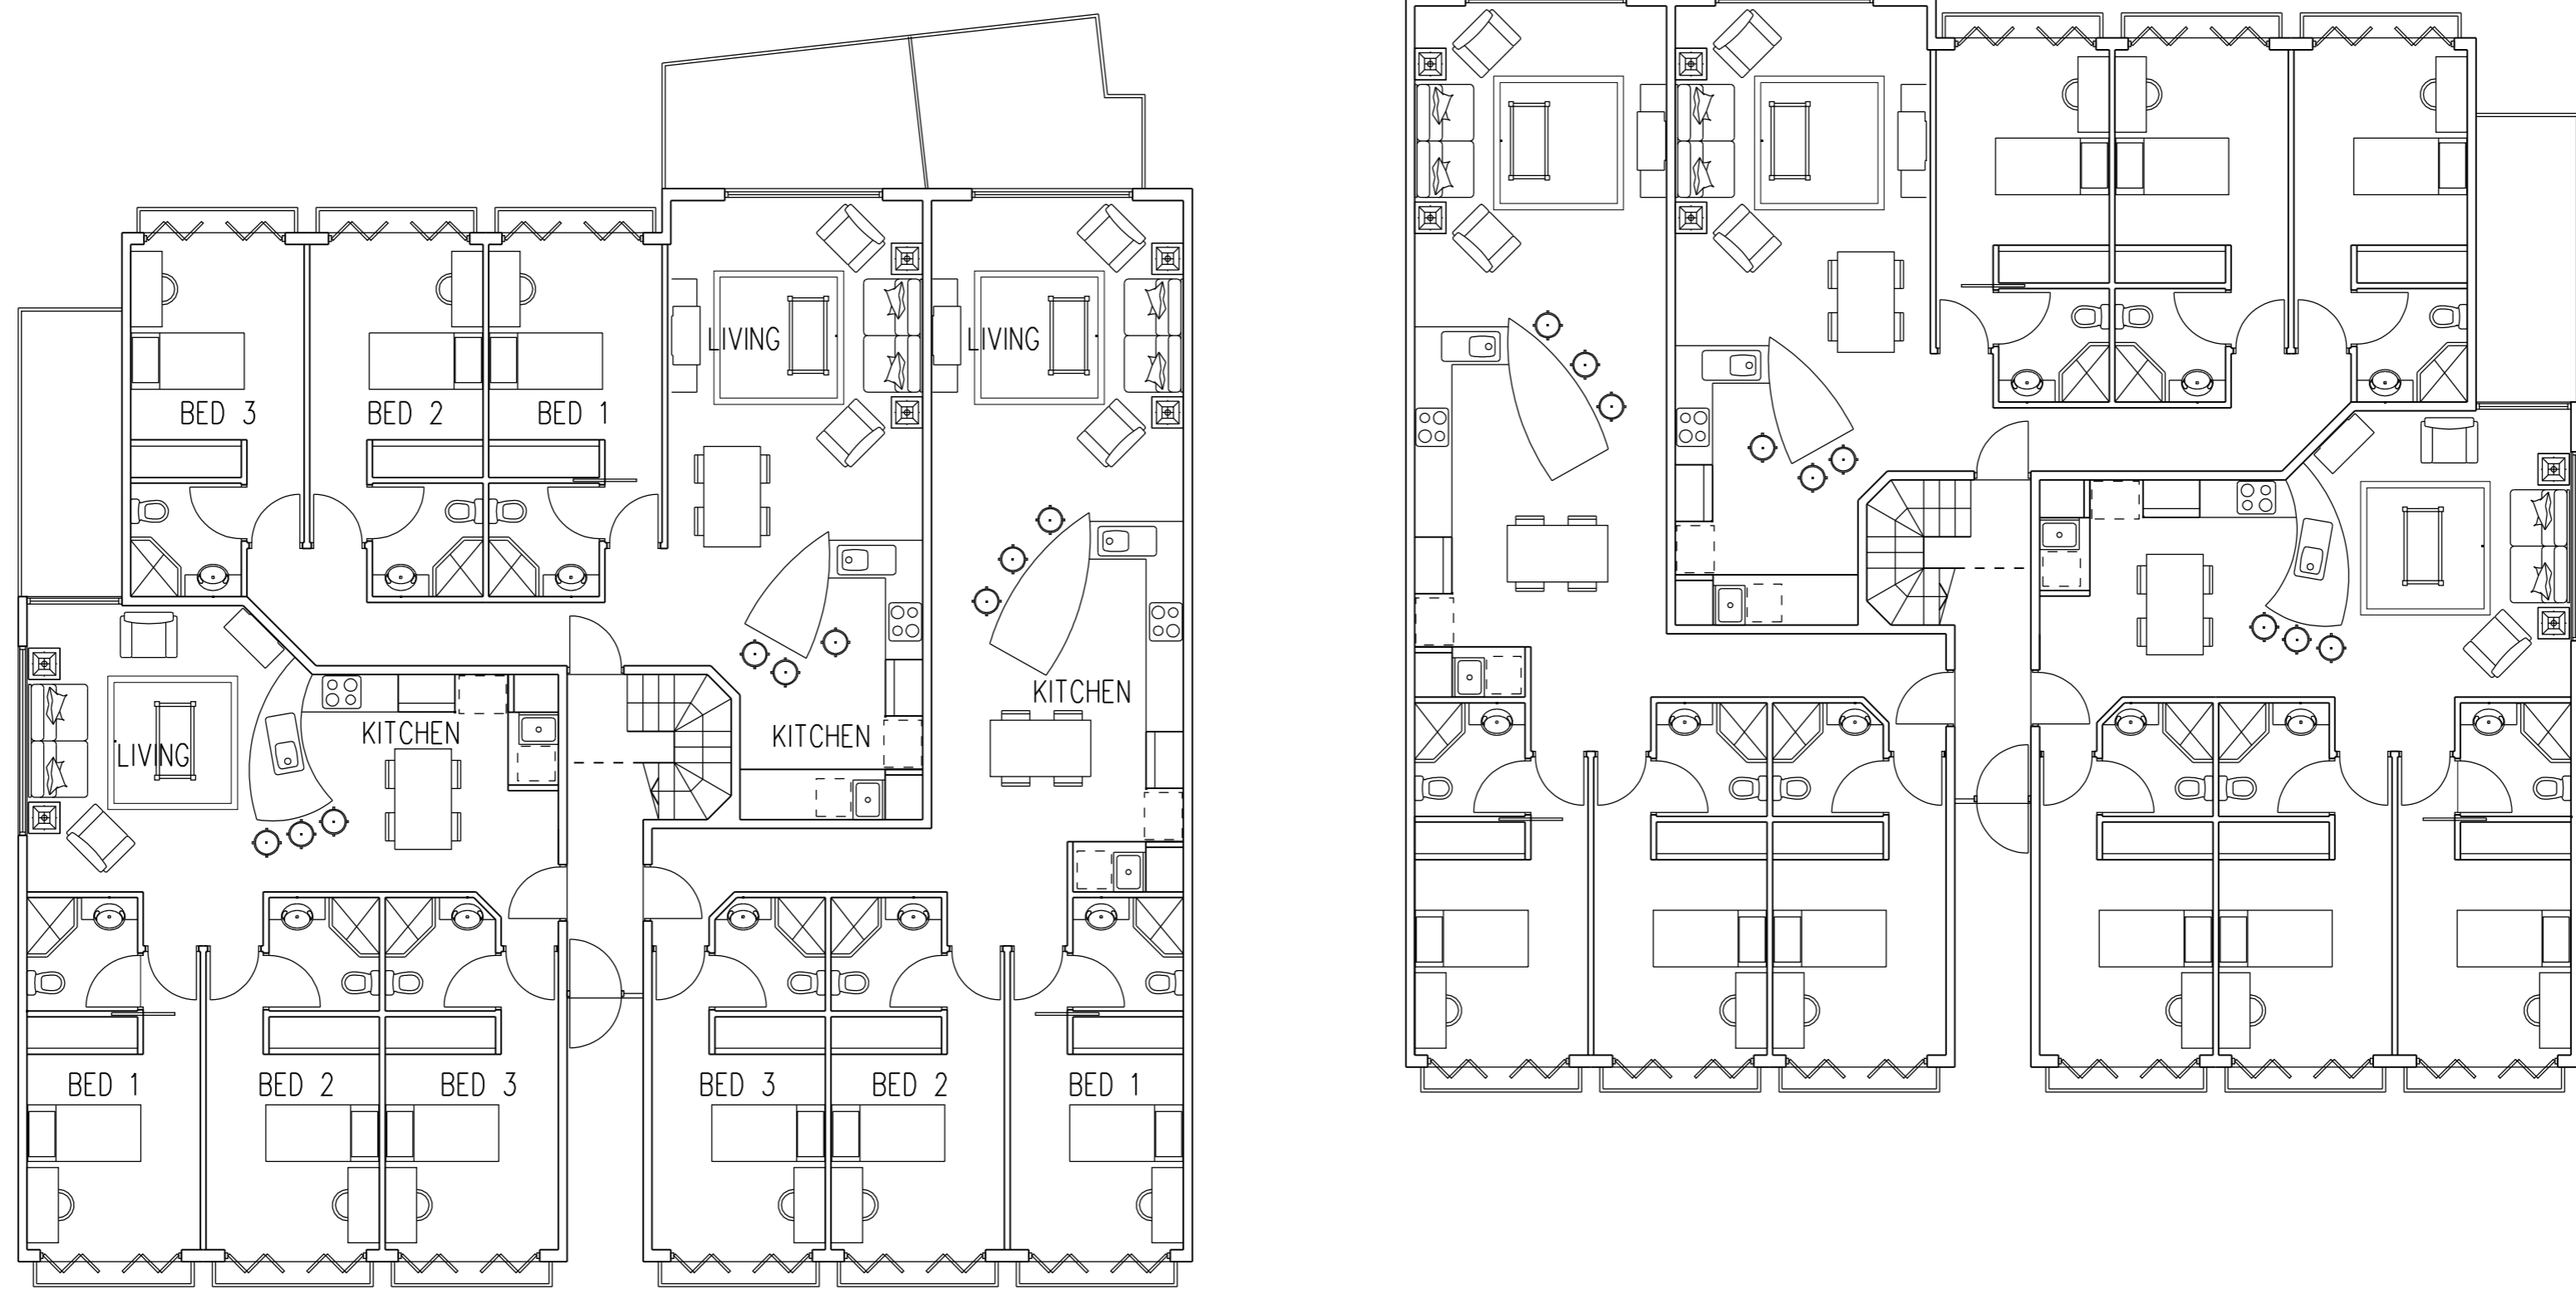

BUILDING 2 + 3 - GROUND FLOOR PLAN  
BUILDING 1, 2, 3 + 4 UPPER FLOOR PLAN

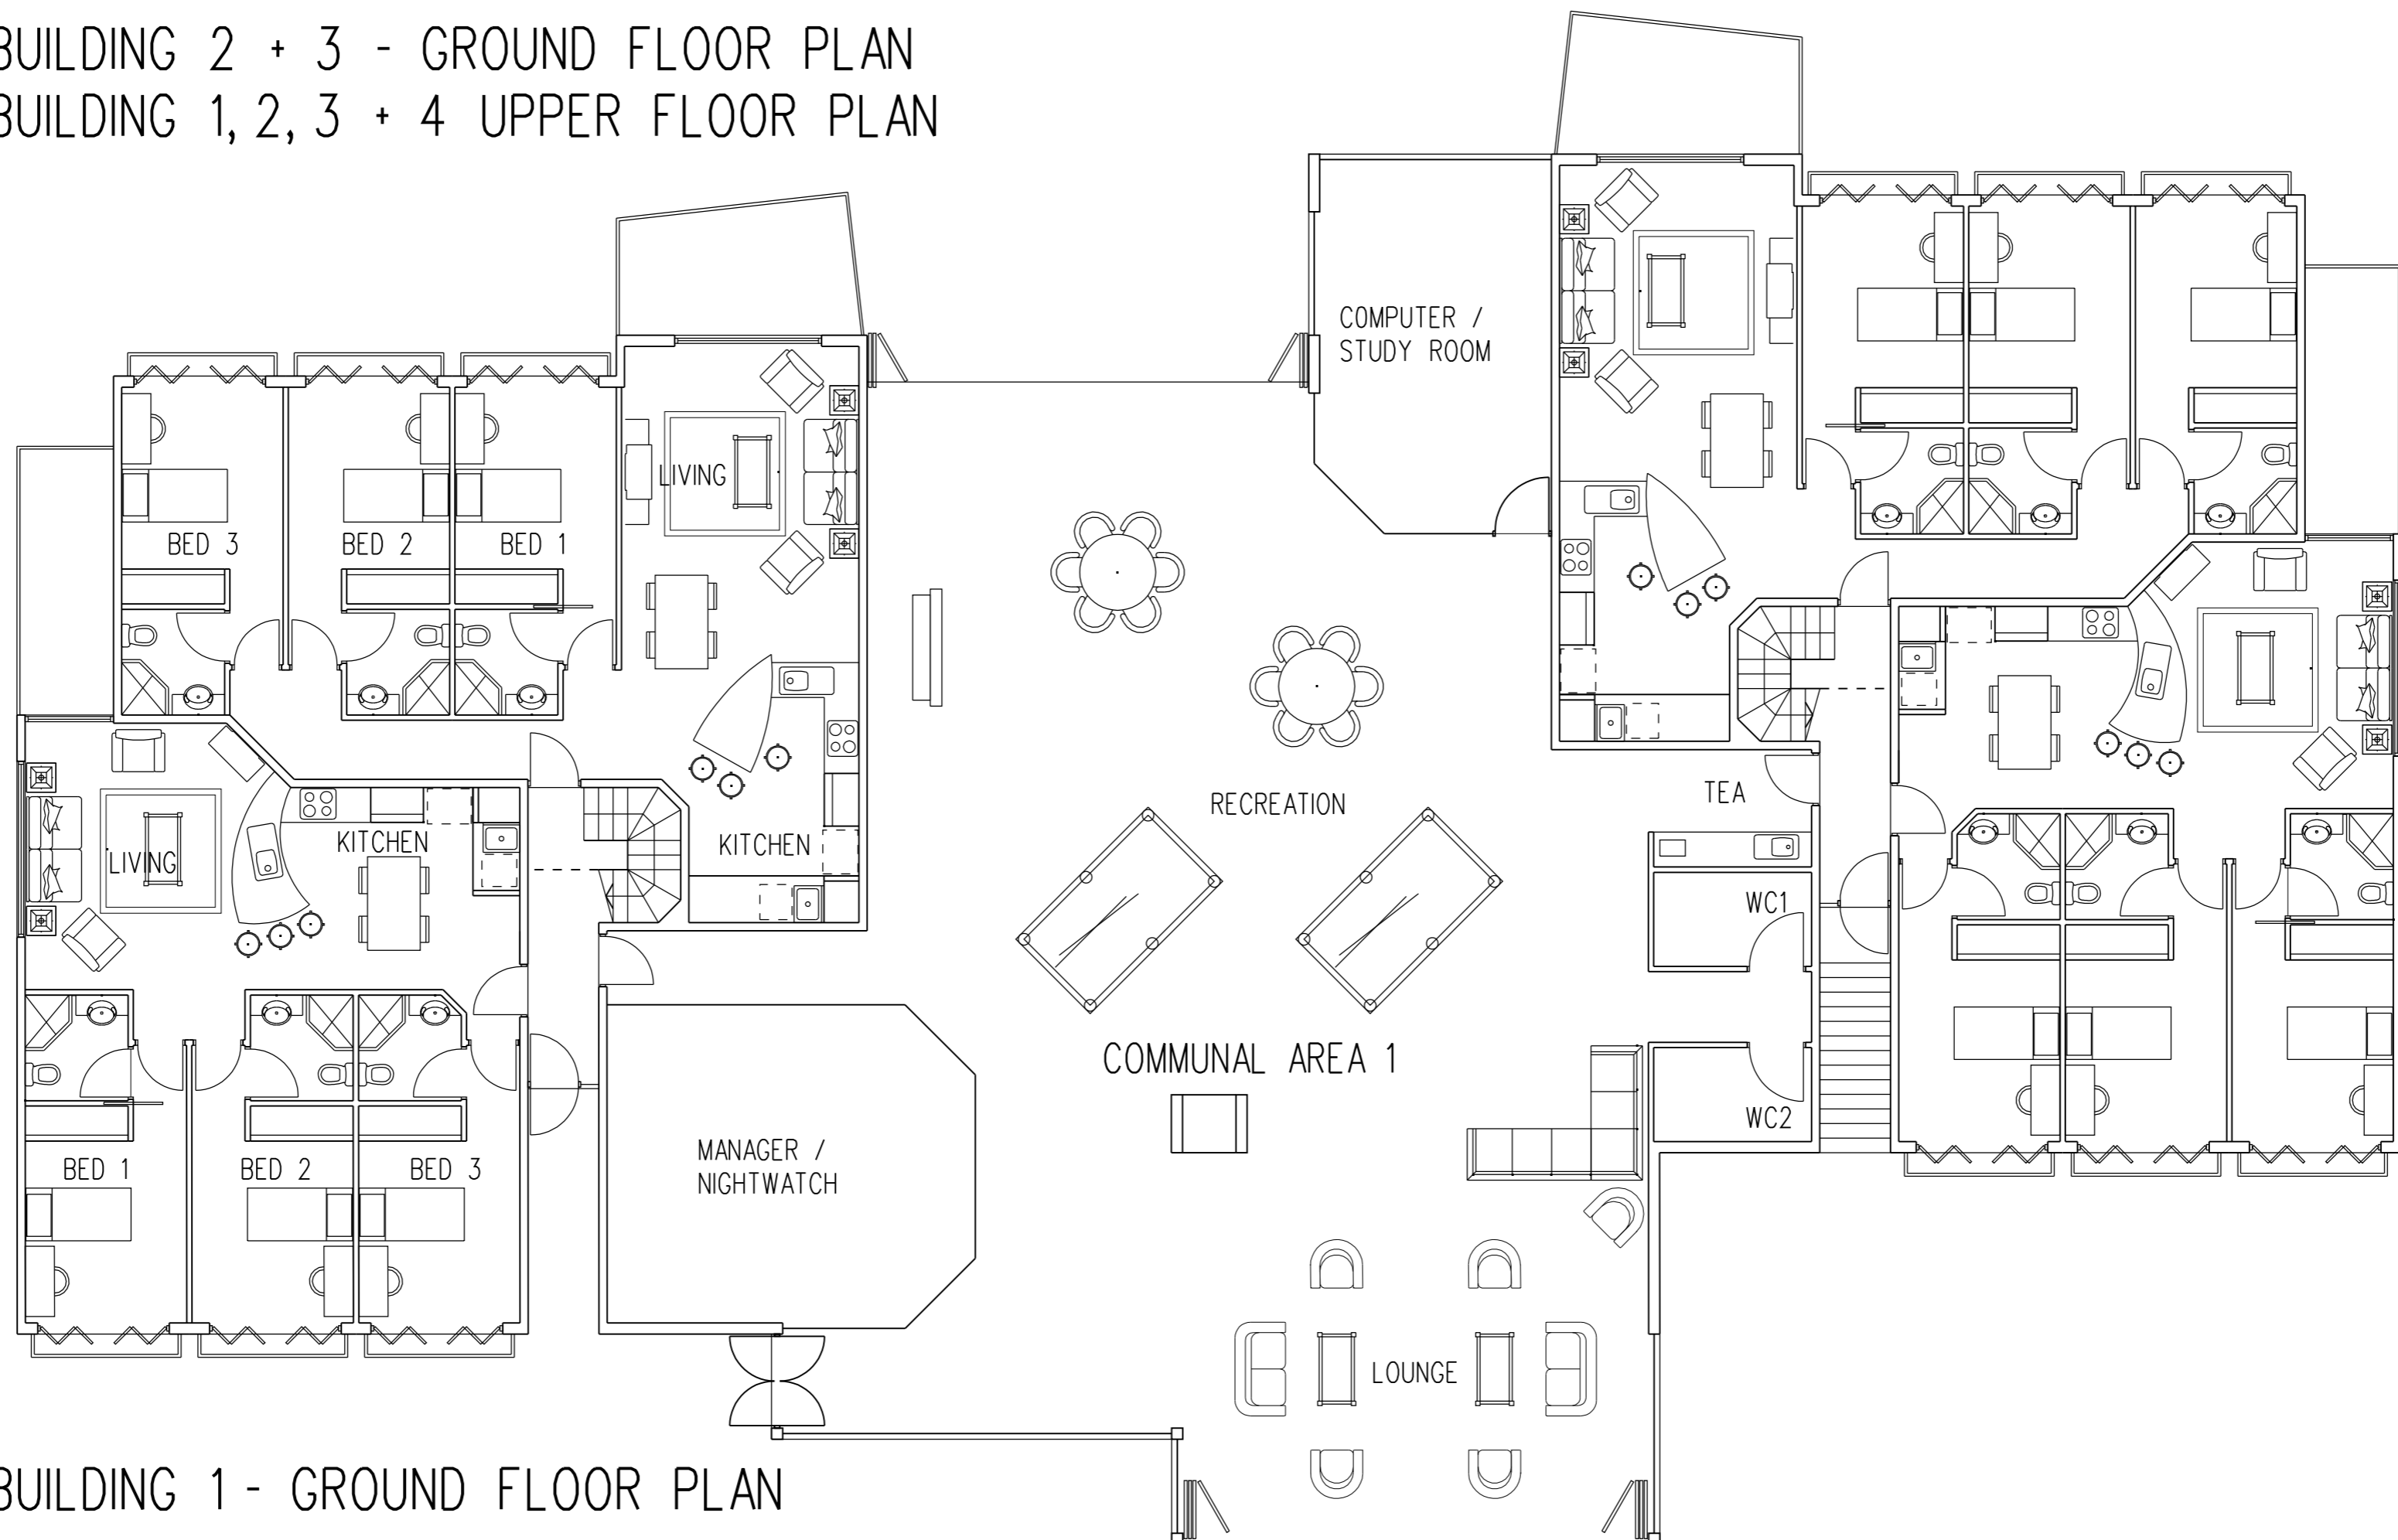

BUILDING 1 - GROUND FLOOR PLAN

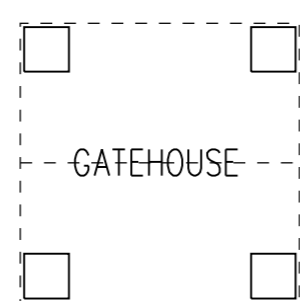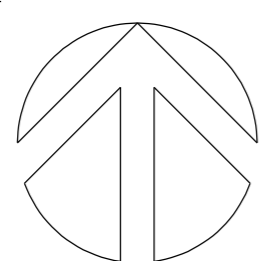

**177 Central Street**

45 Unit Student Accommodation

Project Information:  
177 Central Street  
Lahmador, Qld 4215

Client Information:  
Corrion Constructions Pty Ltd  
c/o Peter Scullion

**z o r a n**  
architecture

11 Festa Ave. Isle of Capri Qld 4217  
p (07) 55 045 354 - f (07) 55 045 342

mobile - 0412 625 095

email - architect@zoran.com.au  
web - http://www.zoran.com.au

Scale: 1:100@A1/1:200@A3  
Date: 12/10/2004  
Drawn: ZZ  
Wind Force:  
Drawing:  
FLOOR PLANS  
Project No. M0405  
Sheet: DA05 Issue: B

08.10.04 IR - Re-issue Modified DA  
27.08.04 A - Re-issue FFP DA  
Issue Comment

Copyright on the contents of these drawings. NO unauthorised copying. DO NOT scale drawings. CHECK ALL dimensions prior to construction. Refer discrepancies to Zoran Architecture.