
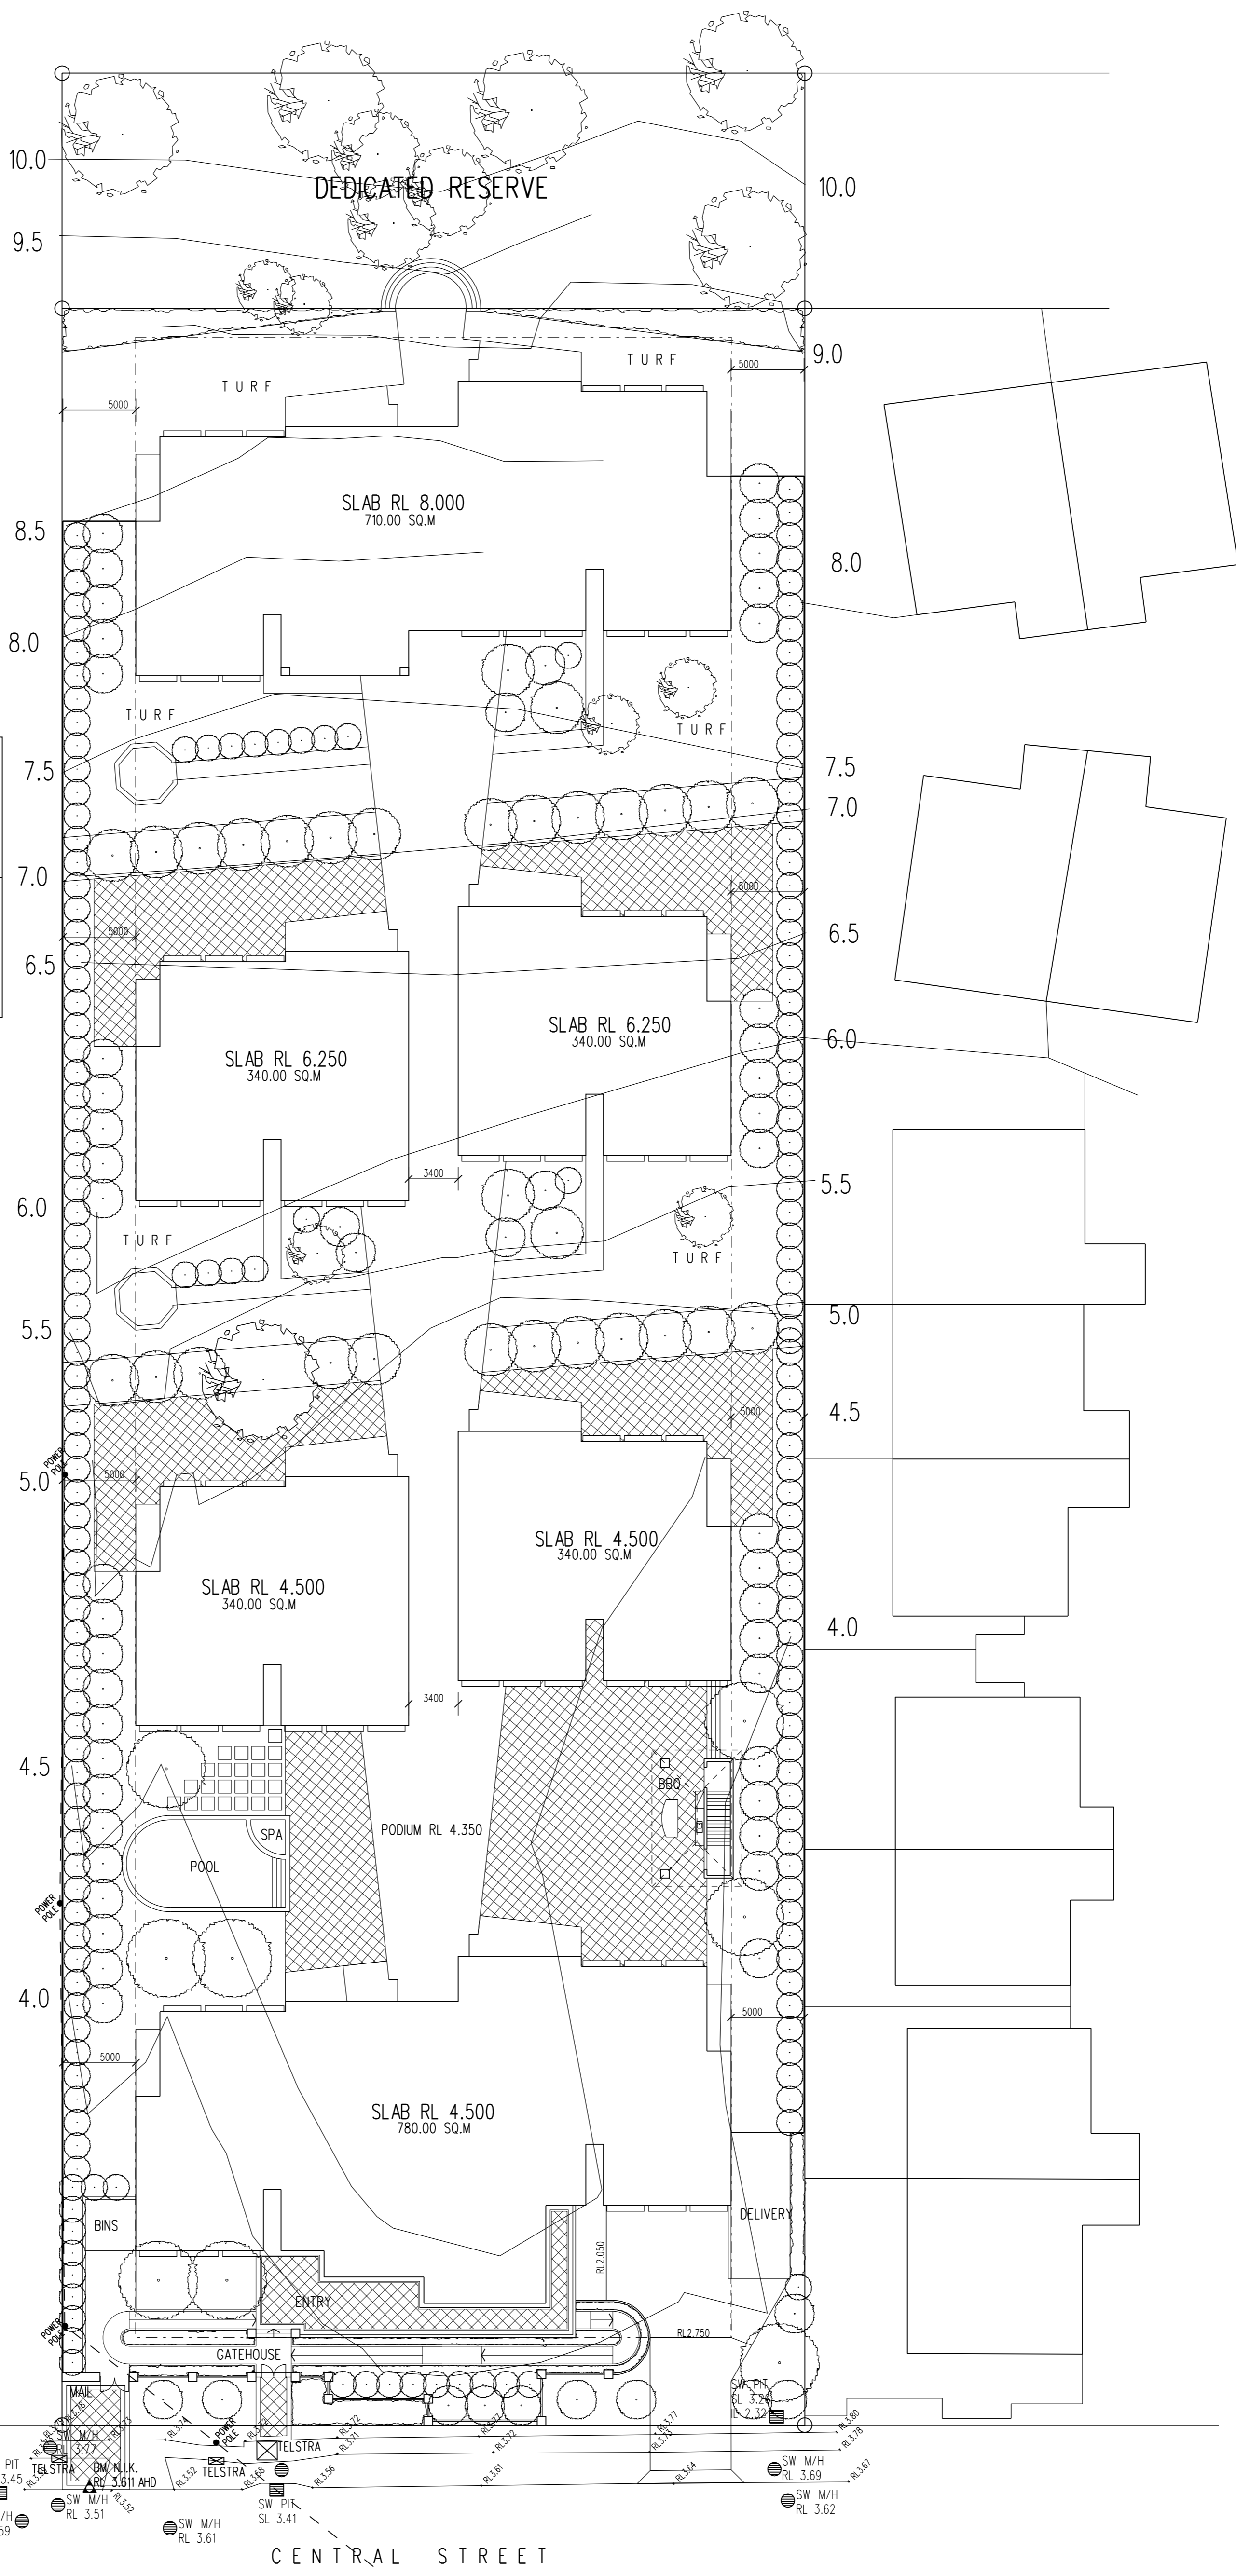
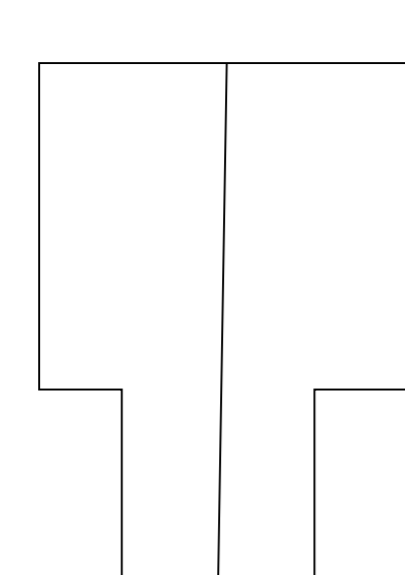
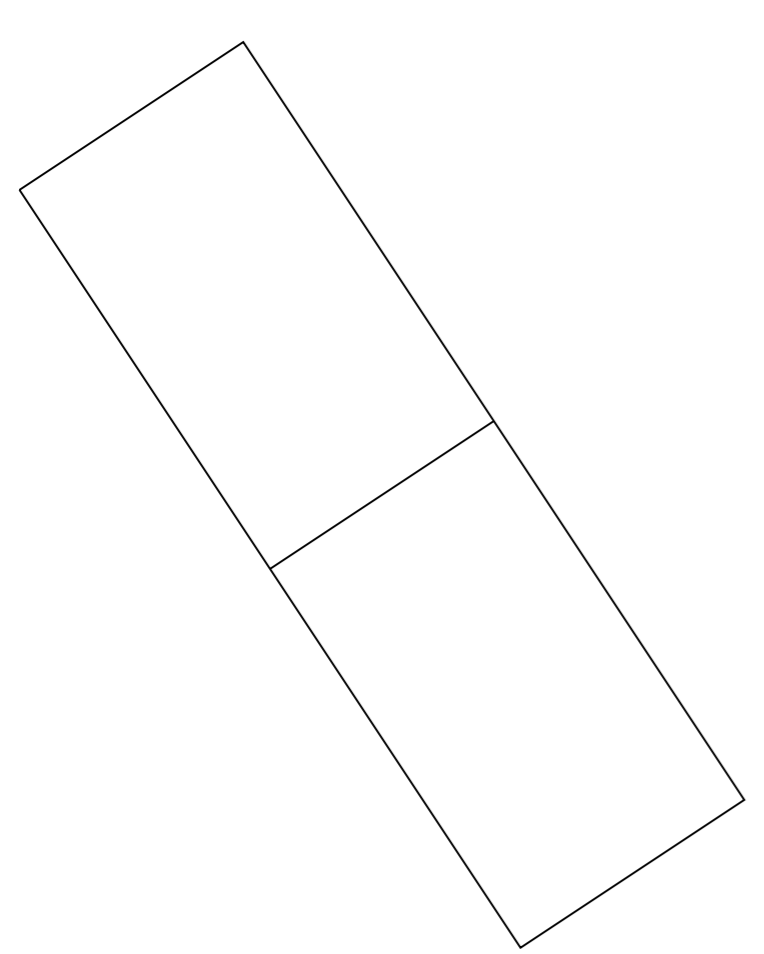
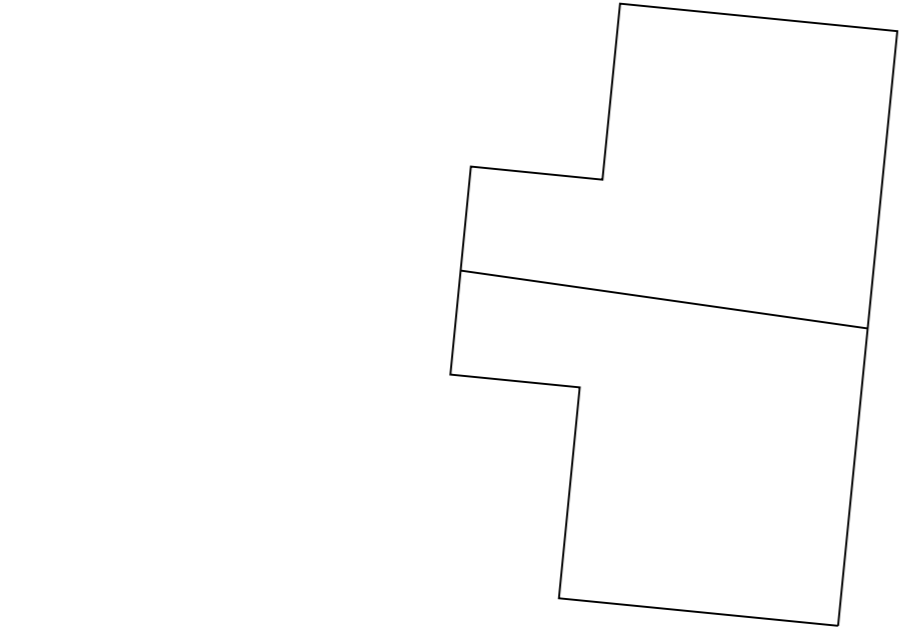
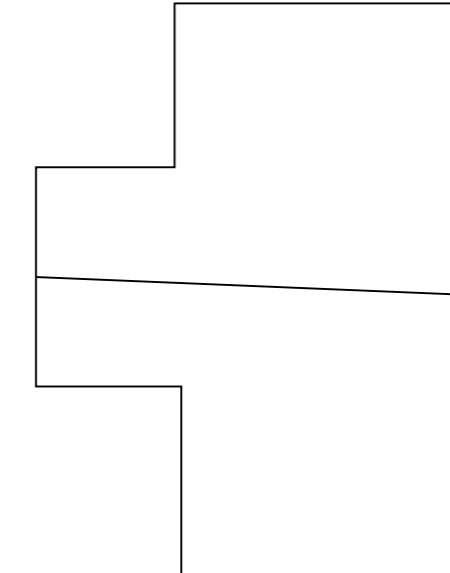
 



**DESIGN DATA**

SITE AREA (TOTAL) 8208 Sq.m (820 Sq.m Open Space)  
 SITE AREA (DESIGN) 7388 Sq.m  
 SITE COVER 2850 Sq.m (38.6%)  
 GROSS FLOOR AREA 5600 Sq.m (Additional 1850 Sq.m for Basement)  
 YIELD (Unit Density) 45 Units (1 per 164 sq.m of site)  
 YIELD (Bed'r'm Density) 135 Beds (1 per 54.7 sq.m of site)  
 LANDSCAPING 45% (A mixture of hard and soft landscaping)  
 CARPARKING 45 SPACES SECURED (2 DISABLED)  
 5 SPACES UNSECURED (1 DISABLED)  
 1 MINIBUS SPACE (SECURED)

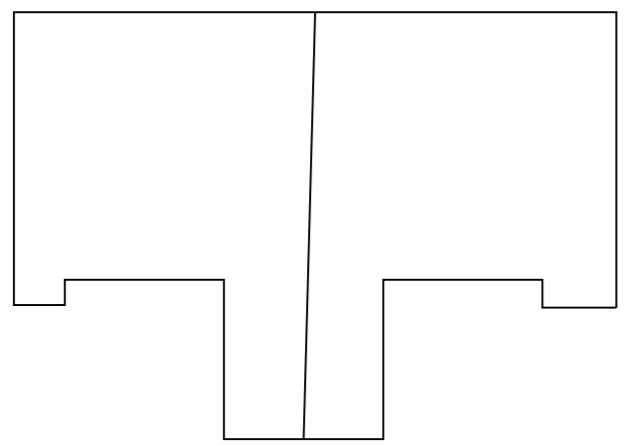


**177 Central Street**  
 45 Unit Student Accomodation

Project Information:  
 177 Central Street  
 Labrador, Qld 4215  
 Client Information:  
 Corinn Constructions Pty Ltd  
 c/o Peter Scullion

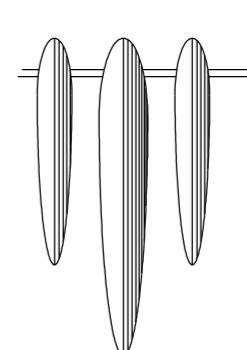

**zoran** architecture  
 Scale: 1:250(A1)/1:500(A3)  
 Date: 12/10/2004  
 Drawn: ZZ  
 Wind Force:  
 Drawing:  
 Project No. M0405  
 Sheet: DA01 Issue: B  
 11 Festa Ave. Isle of Capri Qld 4217  
 p (07) 55 045 354 - f (07) 55 045 342  
 mobile - 0412 625 095  
 email - architect@zoran.com.au  
 web - http://www.zoran.com.au

Copyright on the contents of these drawings. NO unauthorised copying. DO NOT scale drawings. CHECK ALL dimensions prior to construction. Refer discrepancies to Zoran Architecture.

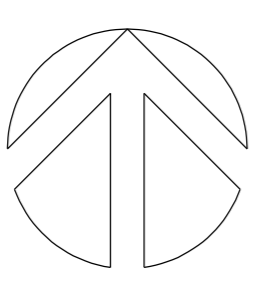

Issue	Comment
08.10.04	IR - Re-issue Modified DA
22.08.04	IR - Re-issue FPP DA