


BEDROOM DEPTH - 2.8m

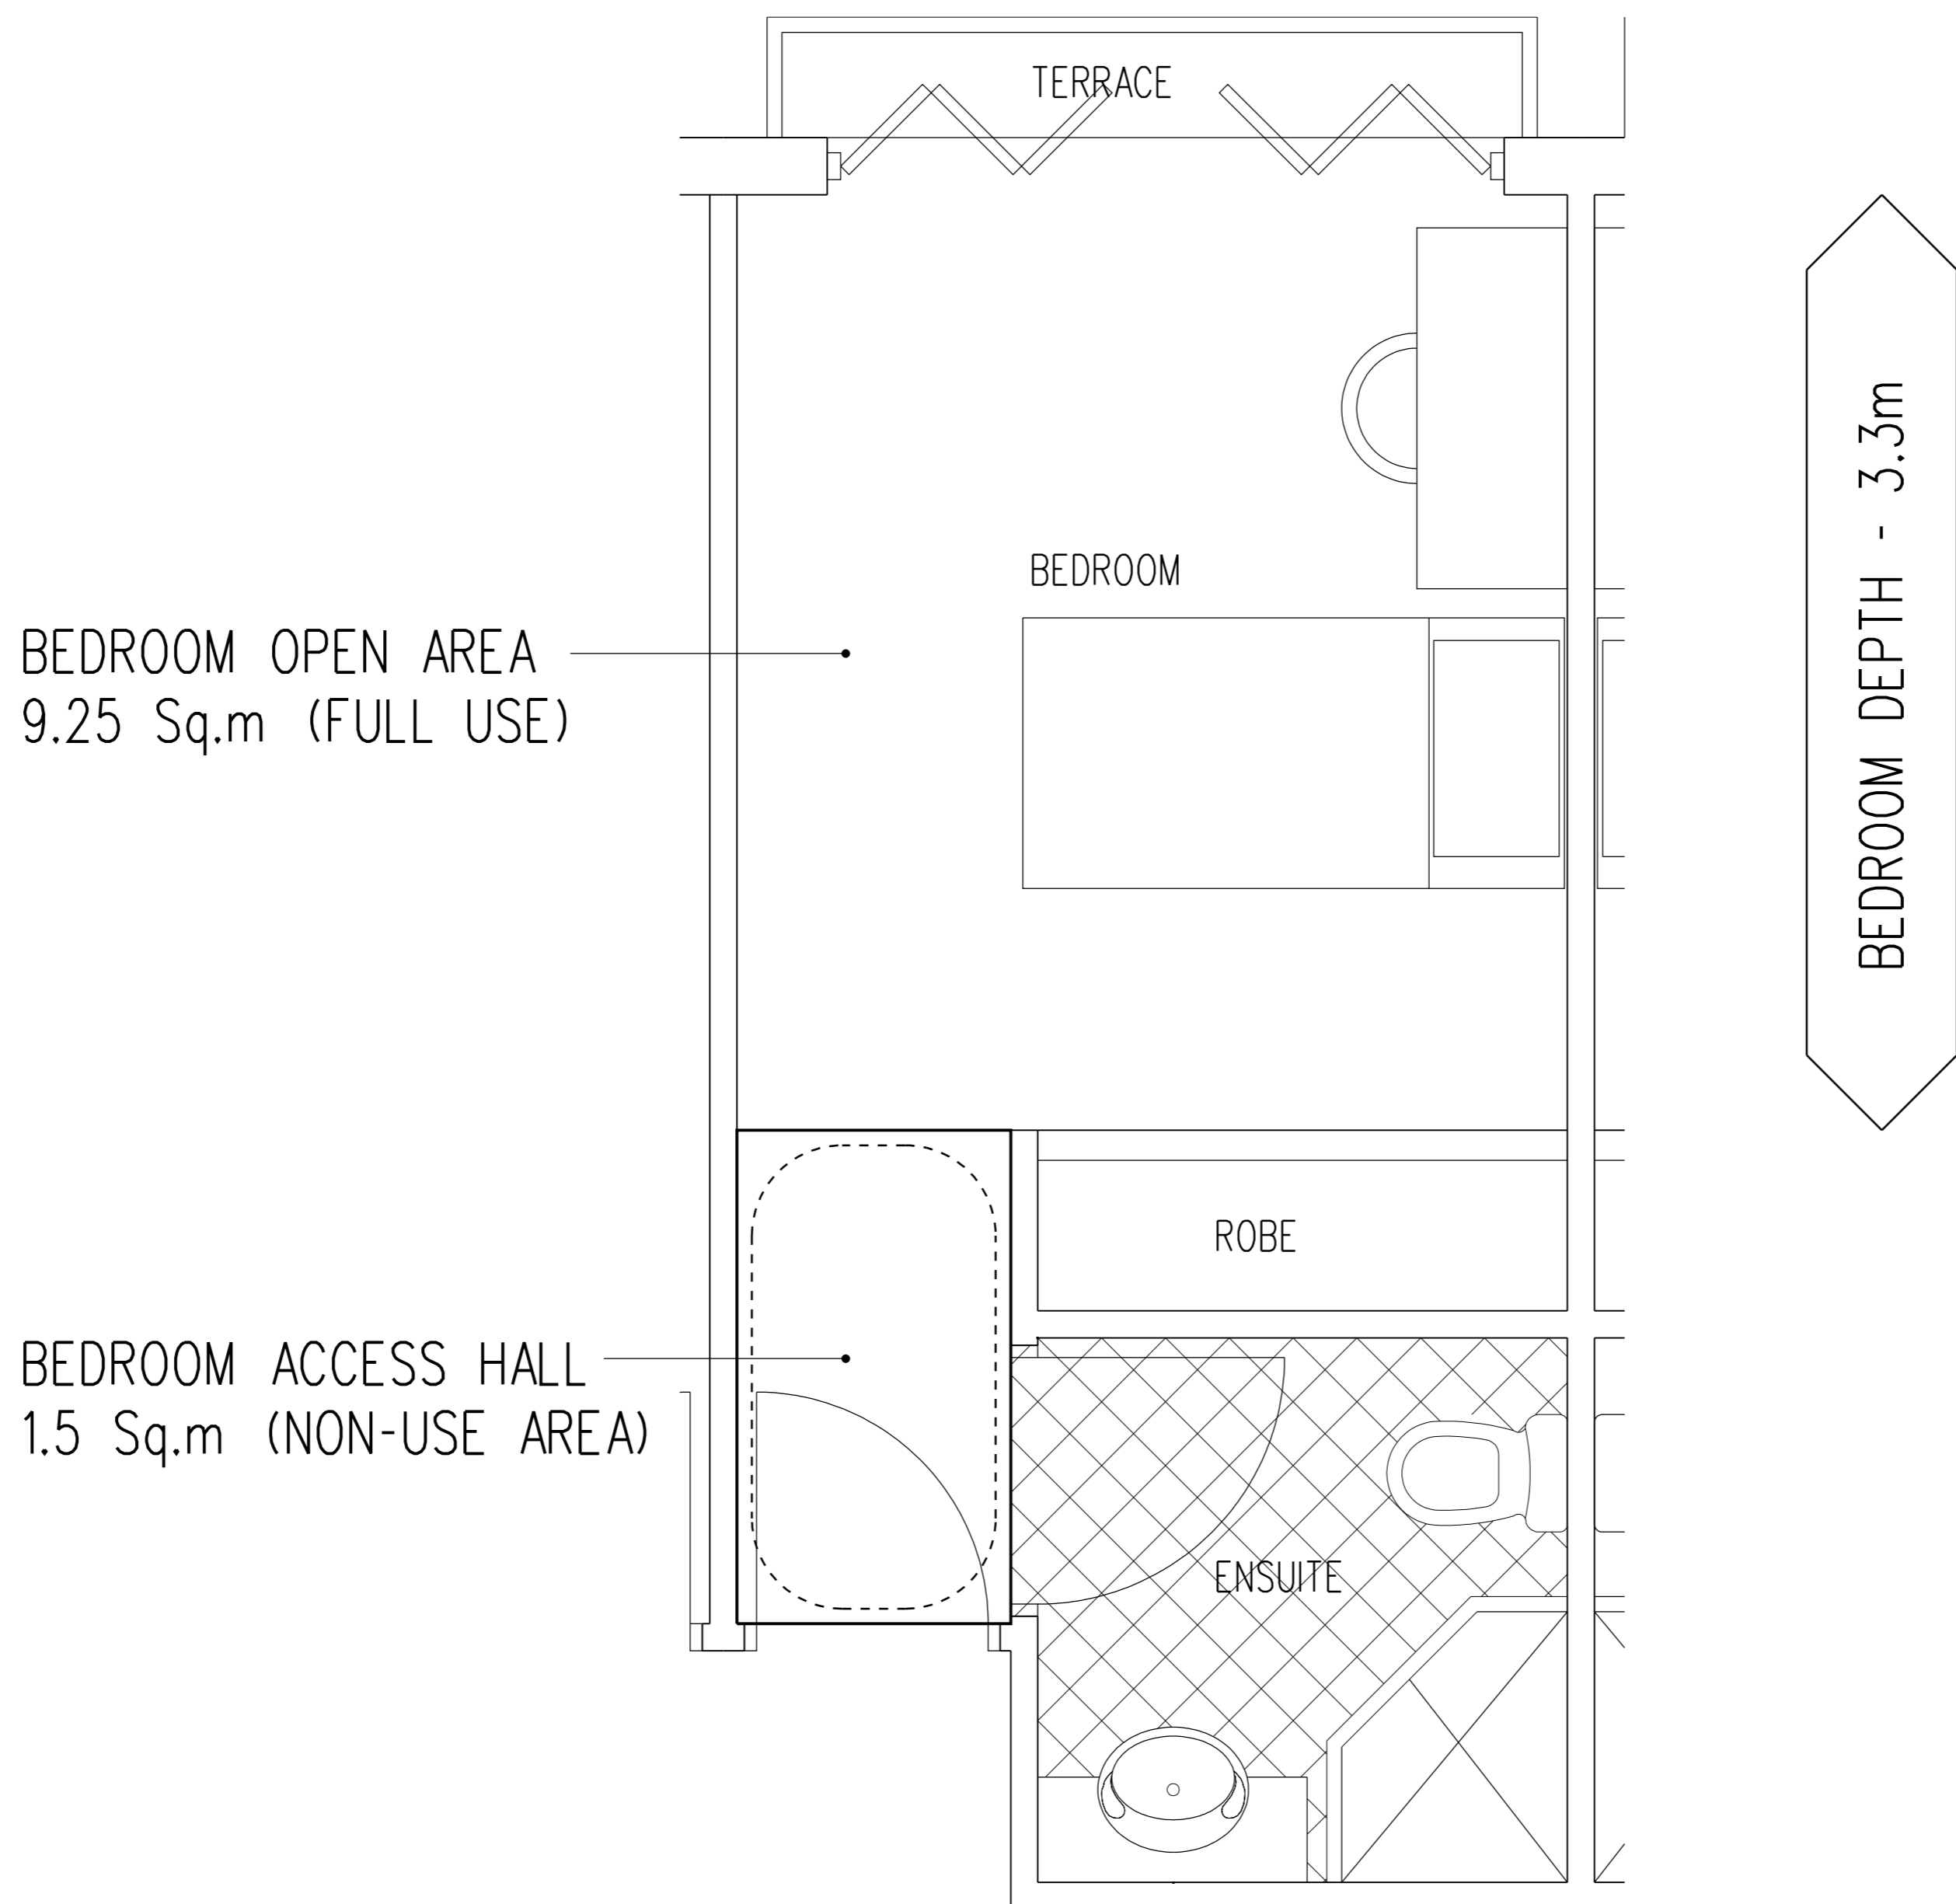

BEDROOM OPEN AREA
9.25 Sq.m (FULL USE)

BEDROOM ACCESS HALL
1.5 Sq.m (NON-USE AREA)

BEDROOM DEPTH - 3.3m

TYPICAL BEDROOM LAYOUT


177 Central Street
45 Unit Student Accomodation

Project Information:

177 Central Street
Lalor, Qld 4215

Client Information:

Corrian Constructions Pty Ltd
c/o Peter Scullion

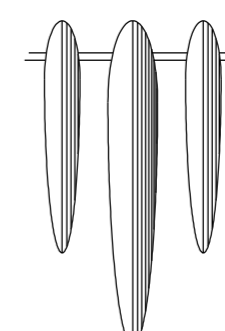

Z o r a n
architecture

11 Fiesta Ave. Isle of Capri Qld 4217
p (07) 55 045 354 - f (07) 55 045 342


mobile - 0412 625 095
email - architect@zoran.com.au
web - http://www.zoran.com.au

Scale: 1:200A1/1:400A3
Date: 12/10/2004

Drawn: Z
Wind Force:
Drawing:

BEDROOM LAYOUT
Project No. M0405
Sheet: DA08 Issue: B

Copyright on the contents of these drawings. NO unauthorised copying. DO NOT scale drawings. CHECK ALL dimensions prior to construction. Refer discrepancies to Zoran Architecture.

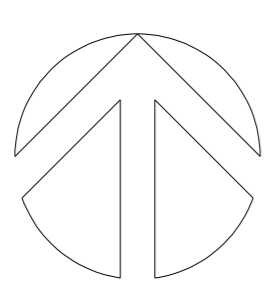

08.10.04 B - Re-issue Modified DA
17.08.04 A - RE-ISSUE FOR DA
Issue Comment